


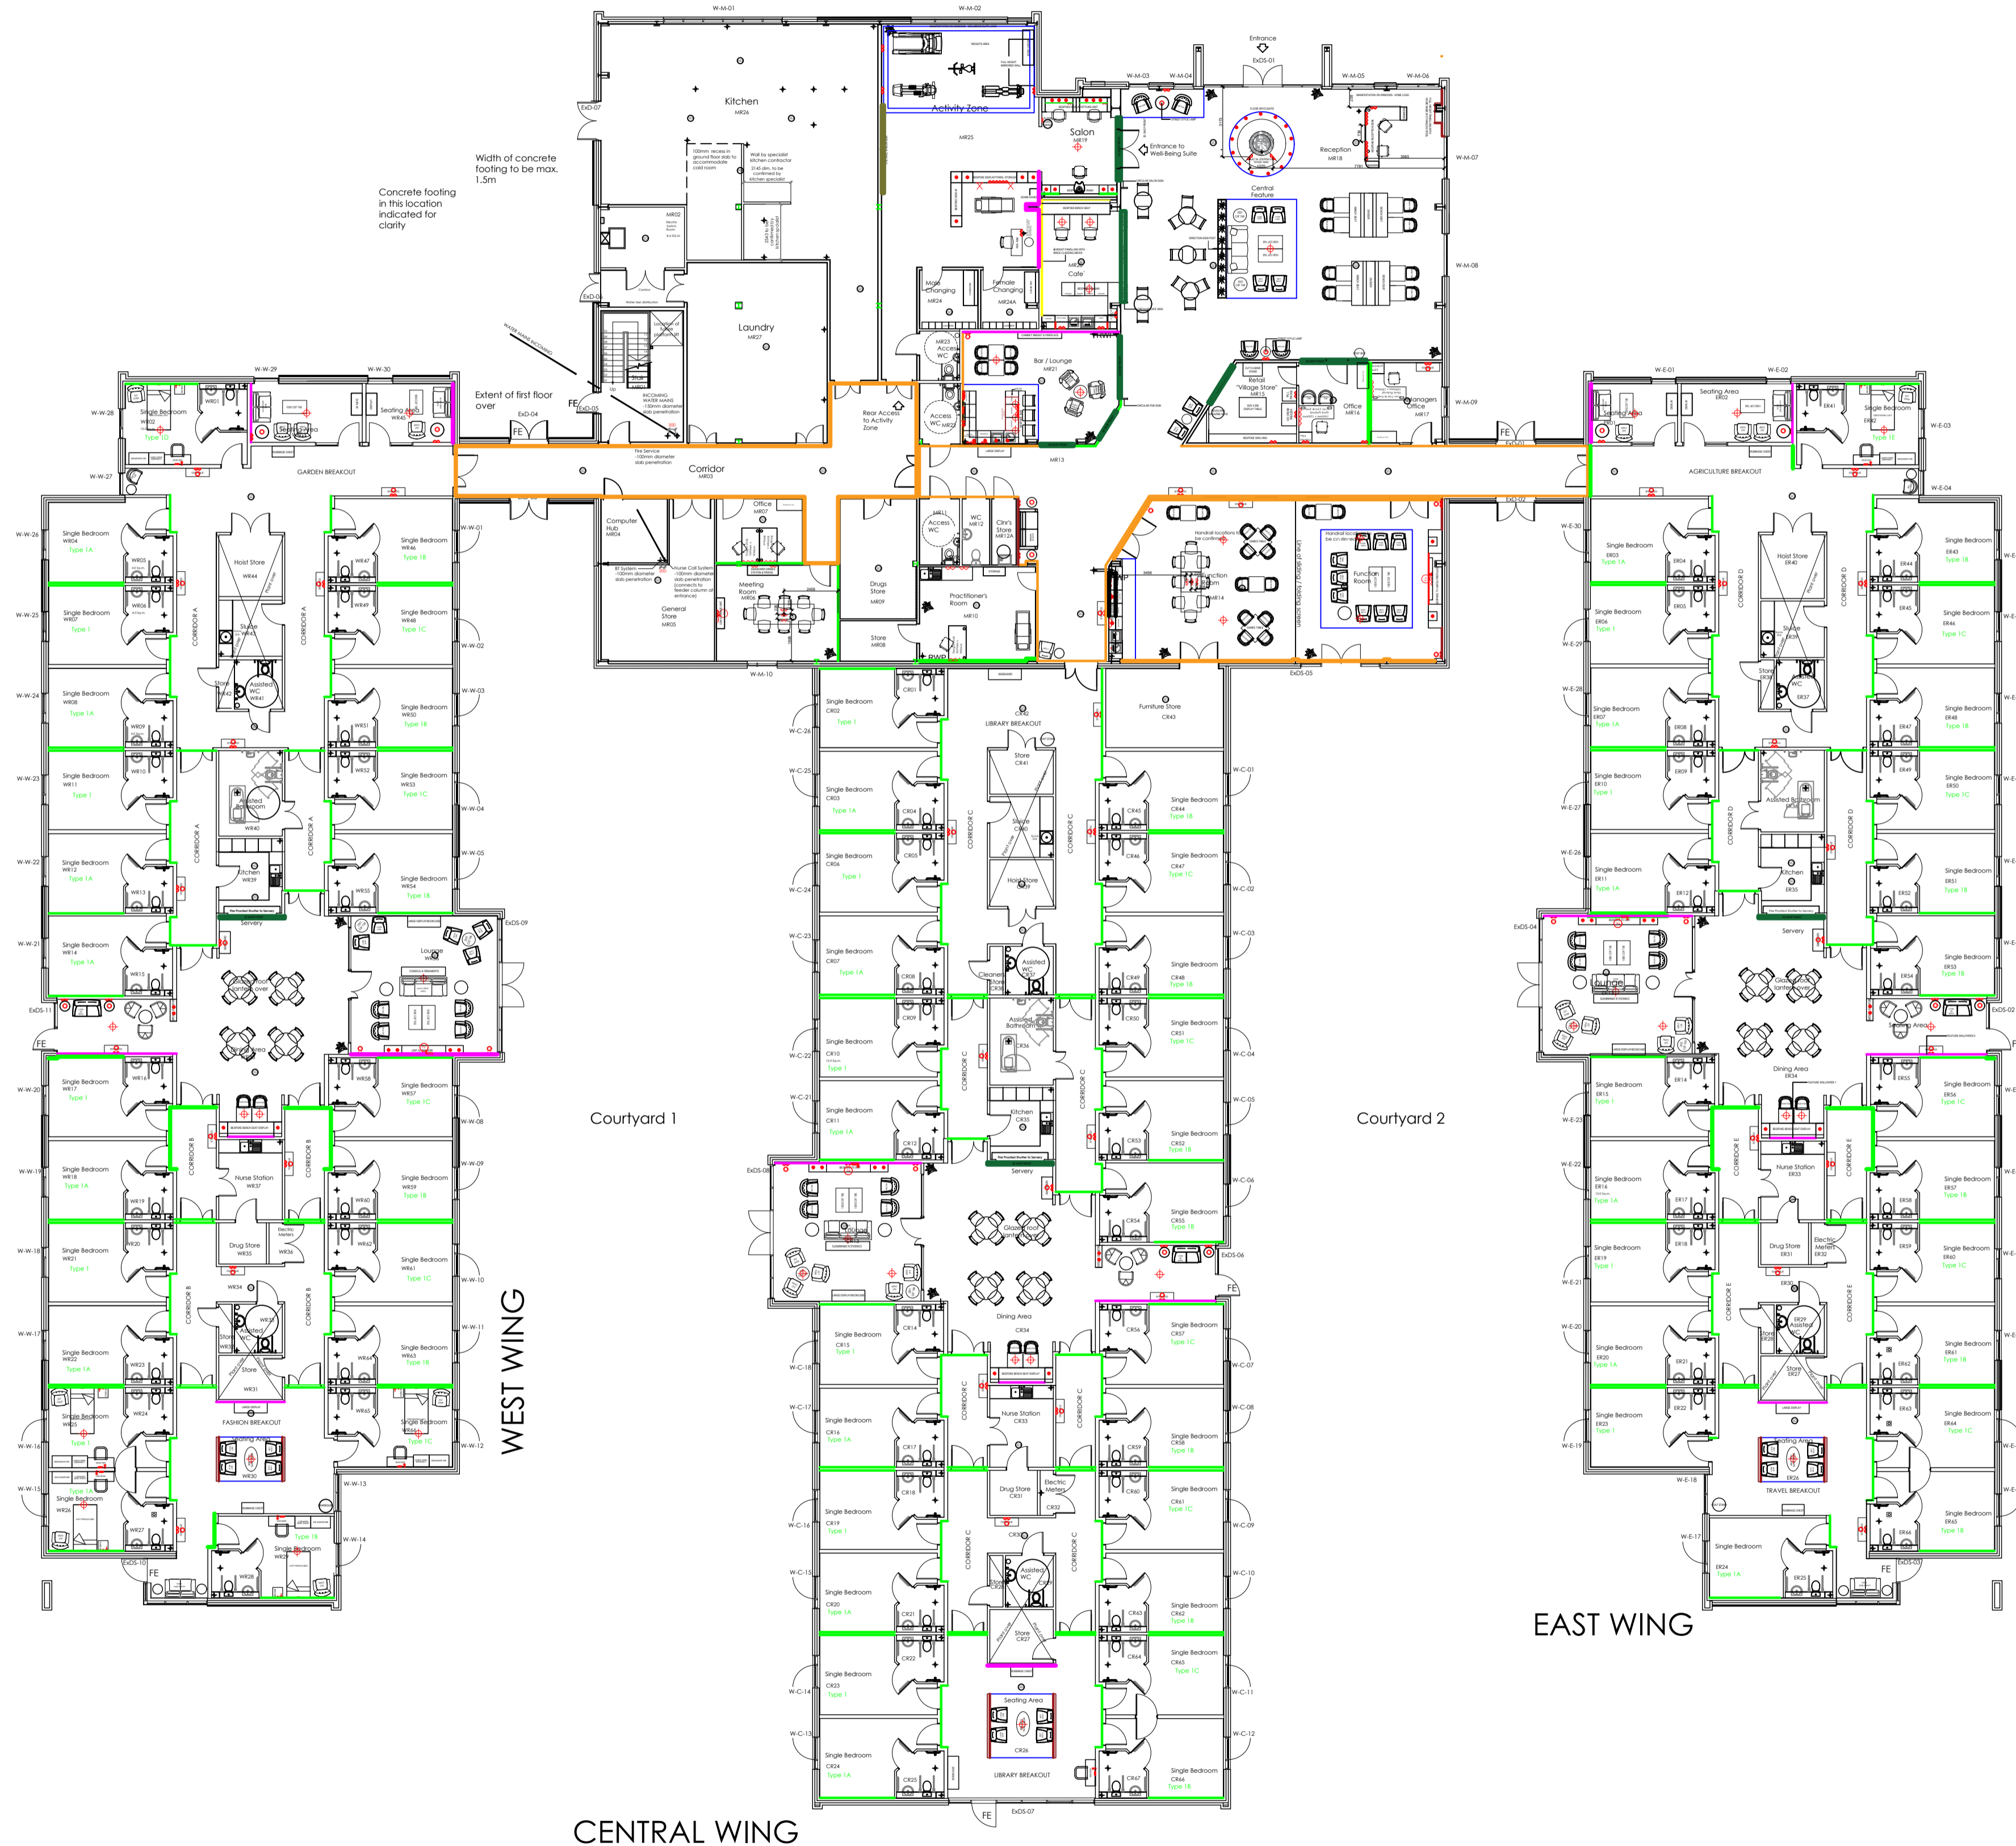

















COMMUNAL HUB



GROUND FLOOR
COORDINATION PLAN

KEY

-  DOUBLE SOCKET
-  TABLE/FLOOR LAMP
-  FEATURE PENDANT
-  SPOTLIGHT LOCATION
-  WALL LIGHT
-  LED STRIP
-  AERIAL
-  SINGLE DATE OUTLET
-  LIGHT SWITCH
-  NURSE CALL
-  FUSE SPUR
-  FEATURE WALLPAPER
-  3D SHOP FRONT
-  1/2 HEIGHT PANELLING
-  3/4 HEIGHT PANELLING
-  FULL HEIGHT PANELLING
-  FLOORING SPLIT
-  FEATURE PAINT

NOTES

RECEPTION DESK UPDATED.



DELTA HOUSE, DUTTON GREEN STANLEY MILL CHESTER, CHESHIRE, CH2 4SA
 TELEPHONE 0151 348 6640
 FAX 0151 348 6641
 INFO@CATALYST-SUPPORT.CO.UK

CLIENT: PARKLANE HEALTHCARE

PROJECT: BRAMBY MOOR CARE VILLAGE

SCALE: NOT TO SCALE
 DATE: 03/01/24

DRAWING TITLE: CAT012001 GF GA

PROJECT NO: T00012
 DRAWING NO/REVISION: v18

THE CONTENTS OF THIS DRAWING ARE THE COPYRIGHT OF CATALYST CONTRACT INTERIORS.IT MUST NOT BE REPRODUCED NOR AMENDED BY A THIRD PARTY WITHOUT OUR WRITTEN PERMISSION